


ITEM No. 9-8915
 ROWAN AND FLEMING COUNTIES
 INDUSTRIAL RD. INTERSECTION
 SIGHT DISTANCE IMPROVEMENT

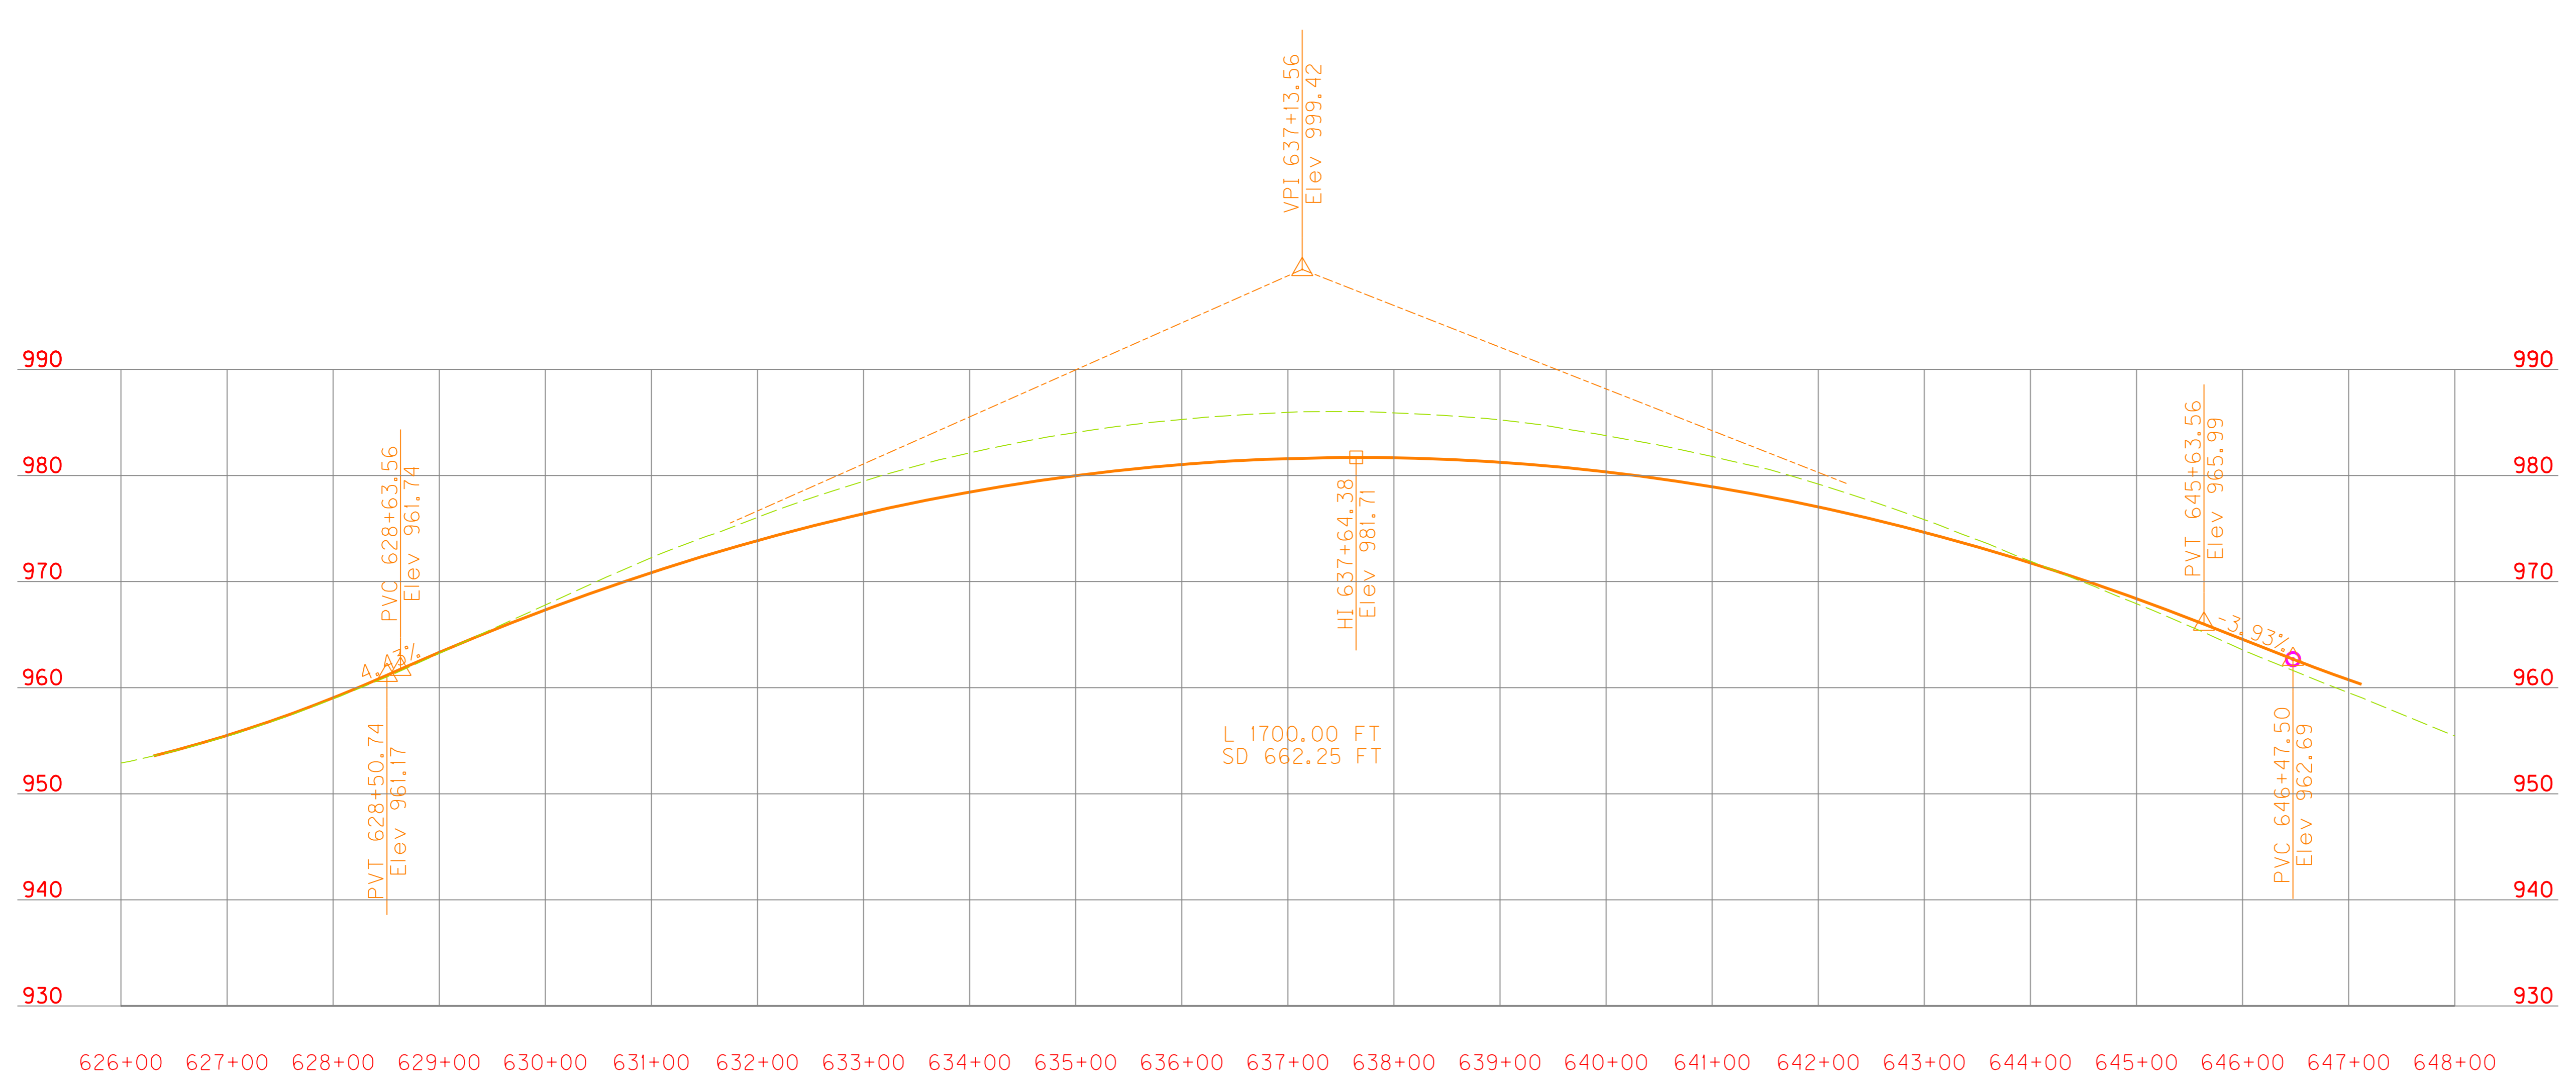

Industrial Road Sight Distance Improvement		
Right of Way		
Relocations	(No.)	same as alt 2
Right of Way Acquired	(Ac)	+1,850 sf
Easements	(Ac)	same as alt 2
Number of Parcels	Ea	+1
Design Geometry		
Maximum Grade	%	same as alt 2
Design Speed	mph	same as alt 2
Utility Impacts		
Gas Line	Ft	+270
Water Line	Ft	+230
Sewer Line	Ft	-45
Septic System Disturbed	Ea	same as alt 2
Power/Telephone Poles	Ea	same as alt 2
Construction Cost		
Construction Only	\$	+\$2,542,000